
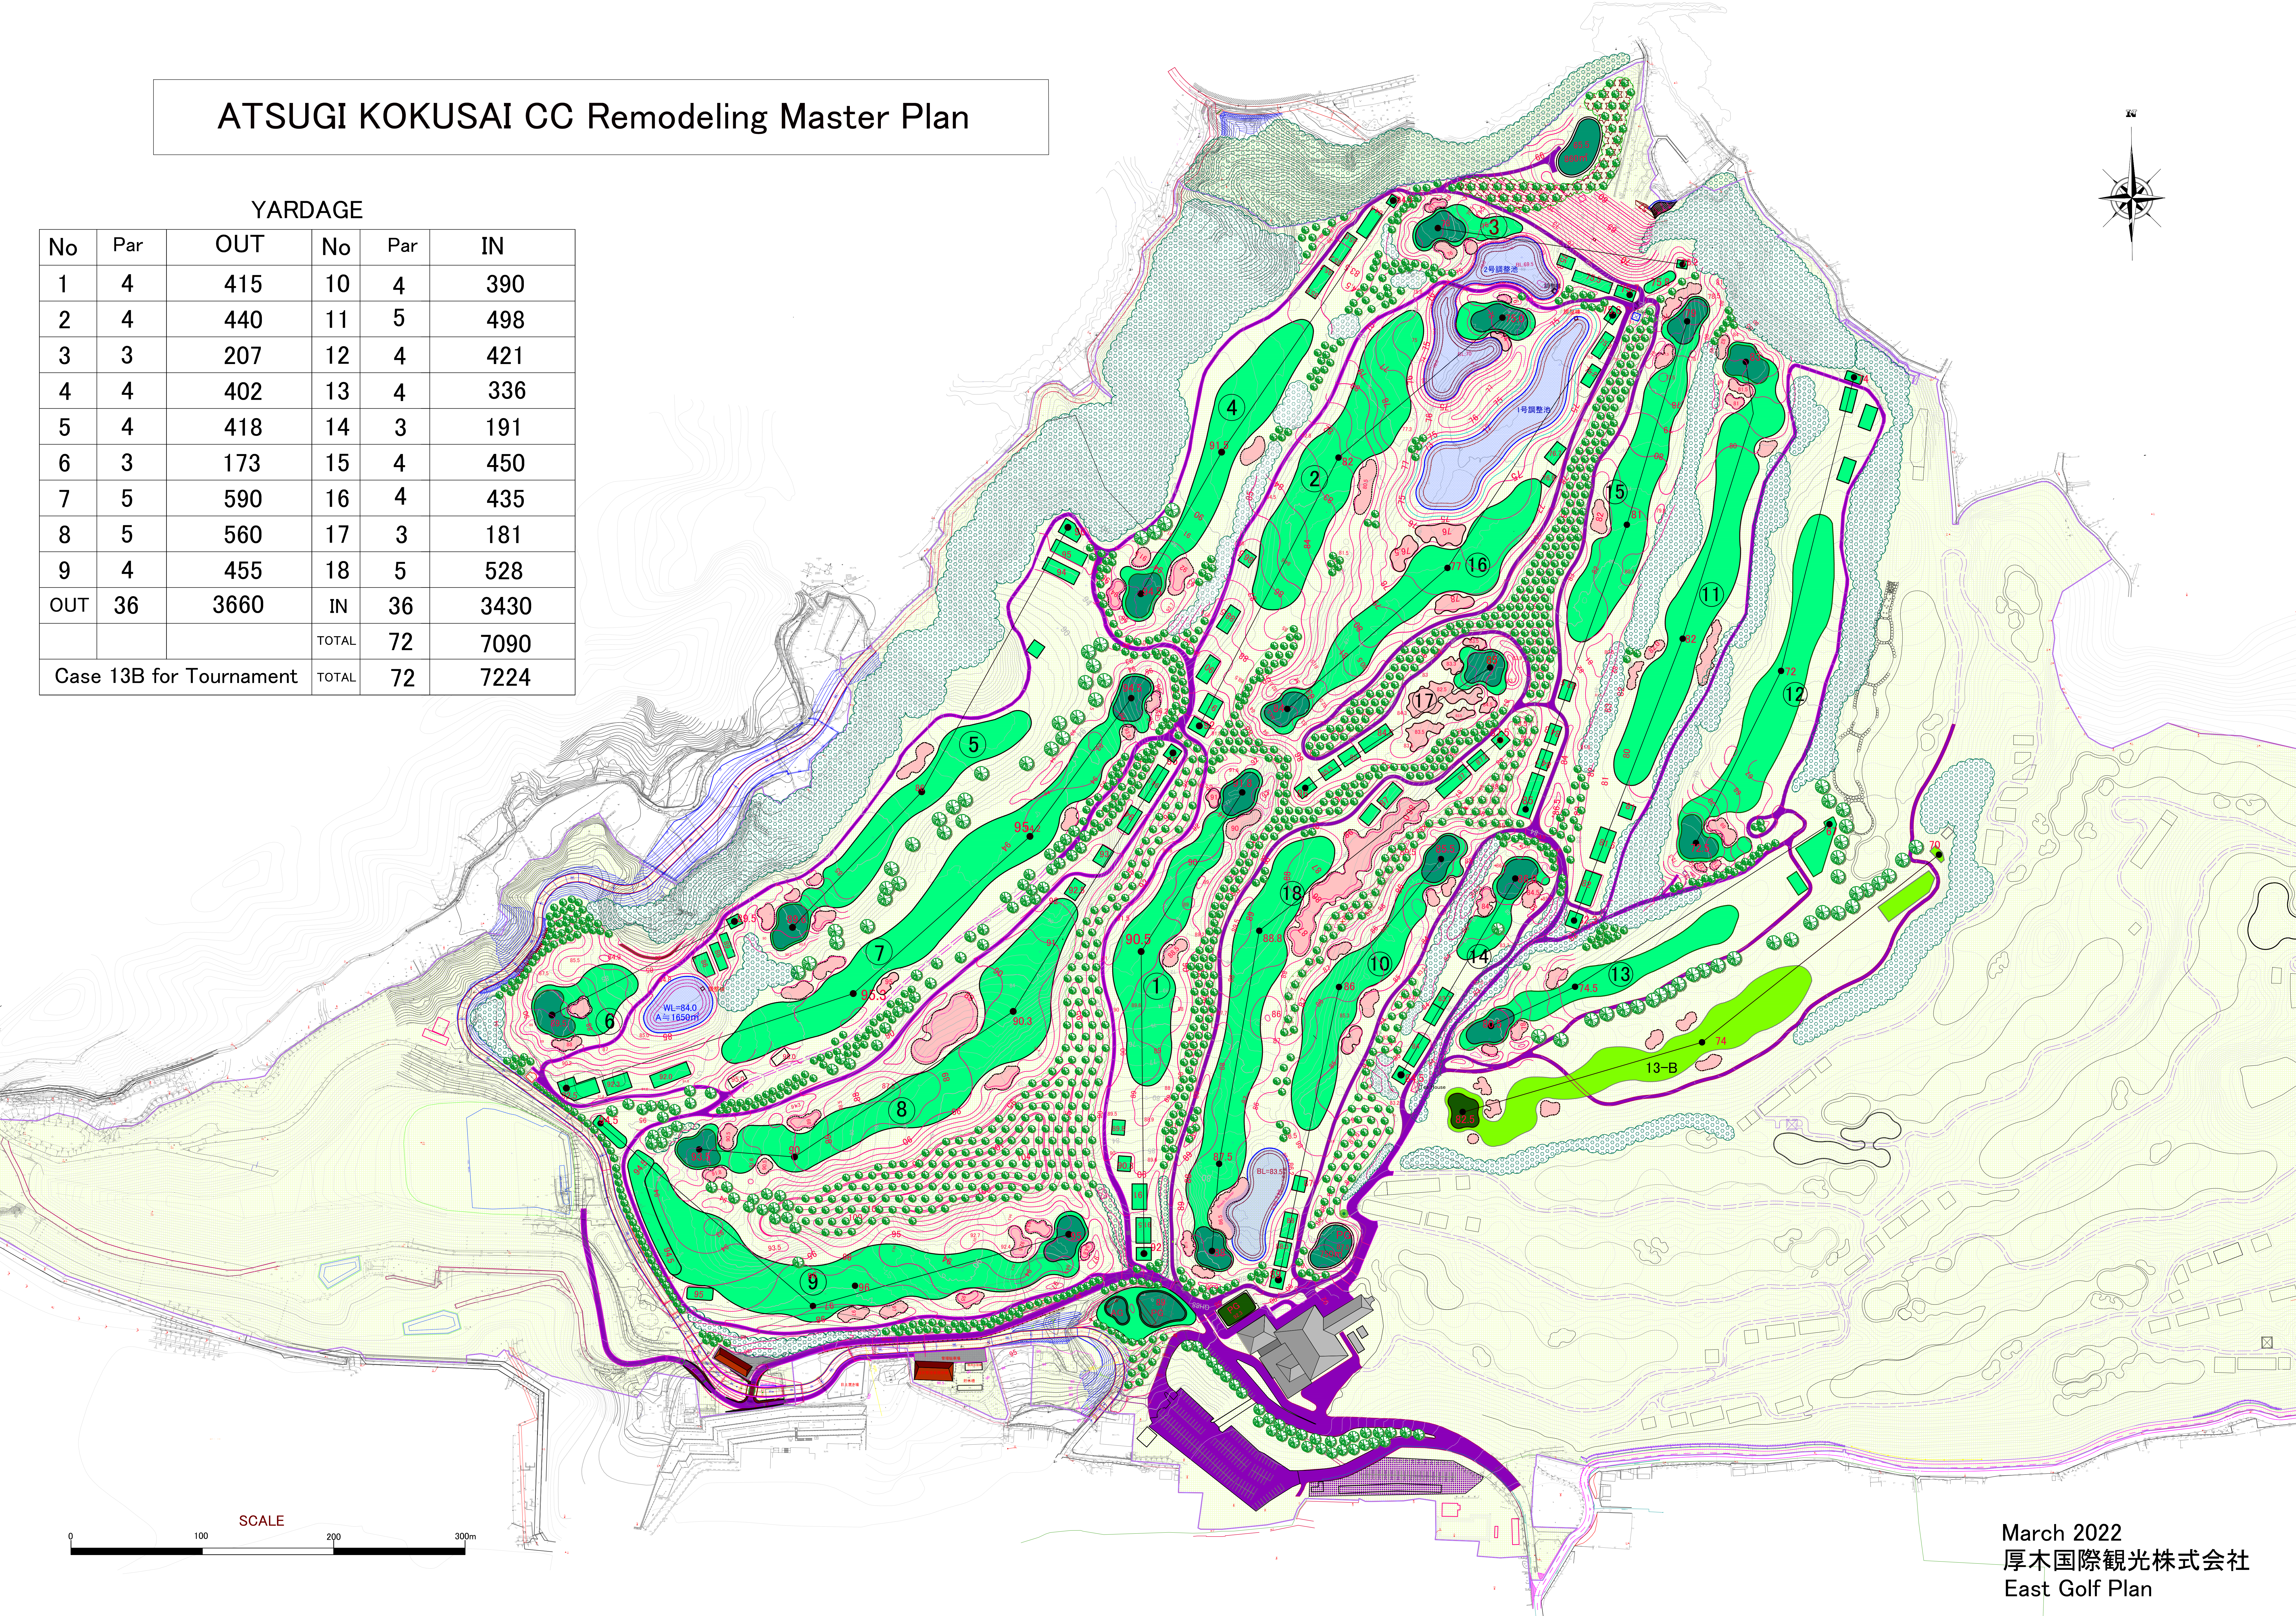


ATSUGI KOKUSAI CC Remodeling Master Plan

YARDAGE

No	Par	OUT	No	Par	IN
1	4	415	10	4	390
2	4	440	11	5	498
3	3	207	12	4	421
4	4	402	13	4	336
5	4	418	14	3	191
6	3	173	15	4	450
7	5	590	16	4	435
8	5	560	17	3	181
9	4	455	18	5	528
OUT	36	3660	IN	36	3430
			TOTAL	72	7090
Case 13B for Tournament			TOTAL	72	7224

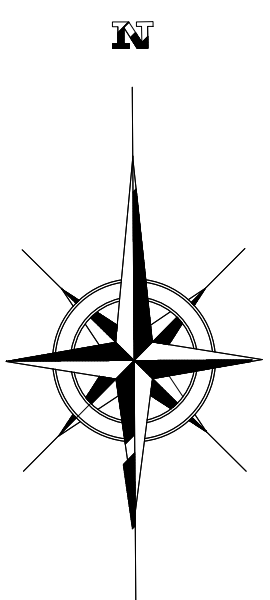

SCALE

